



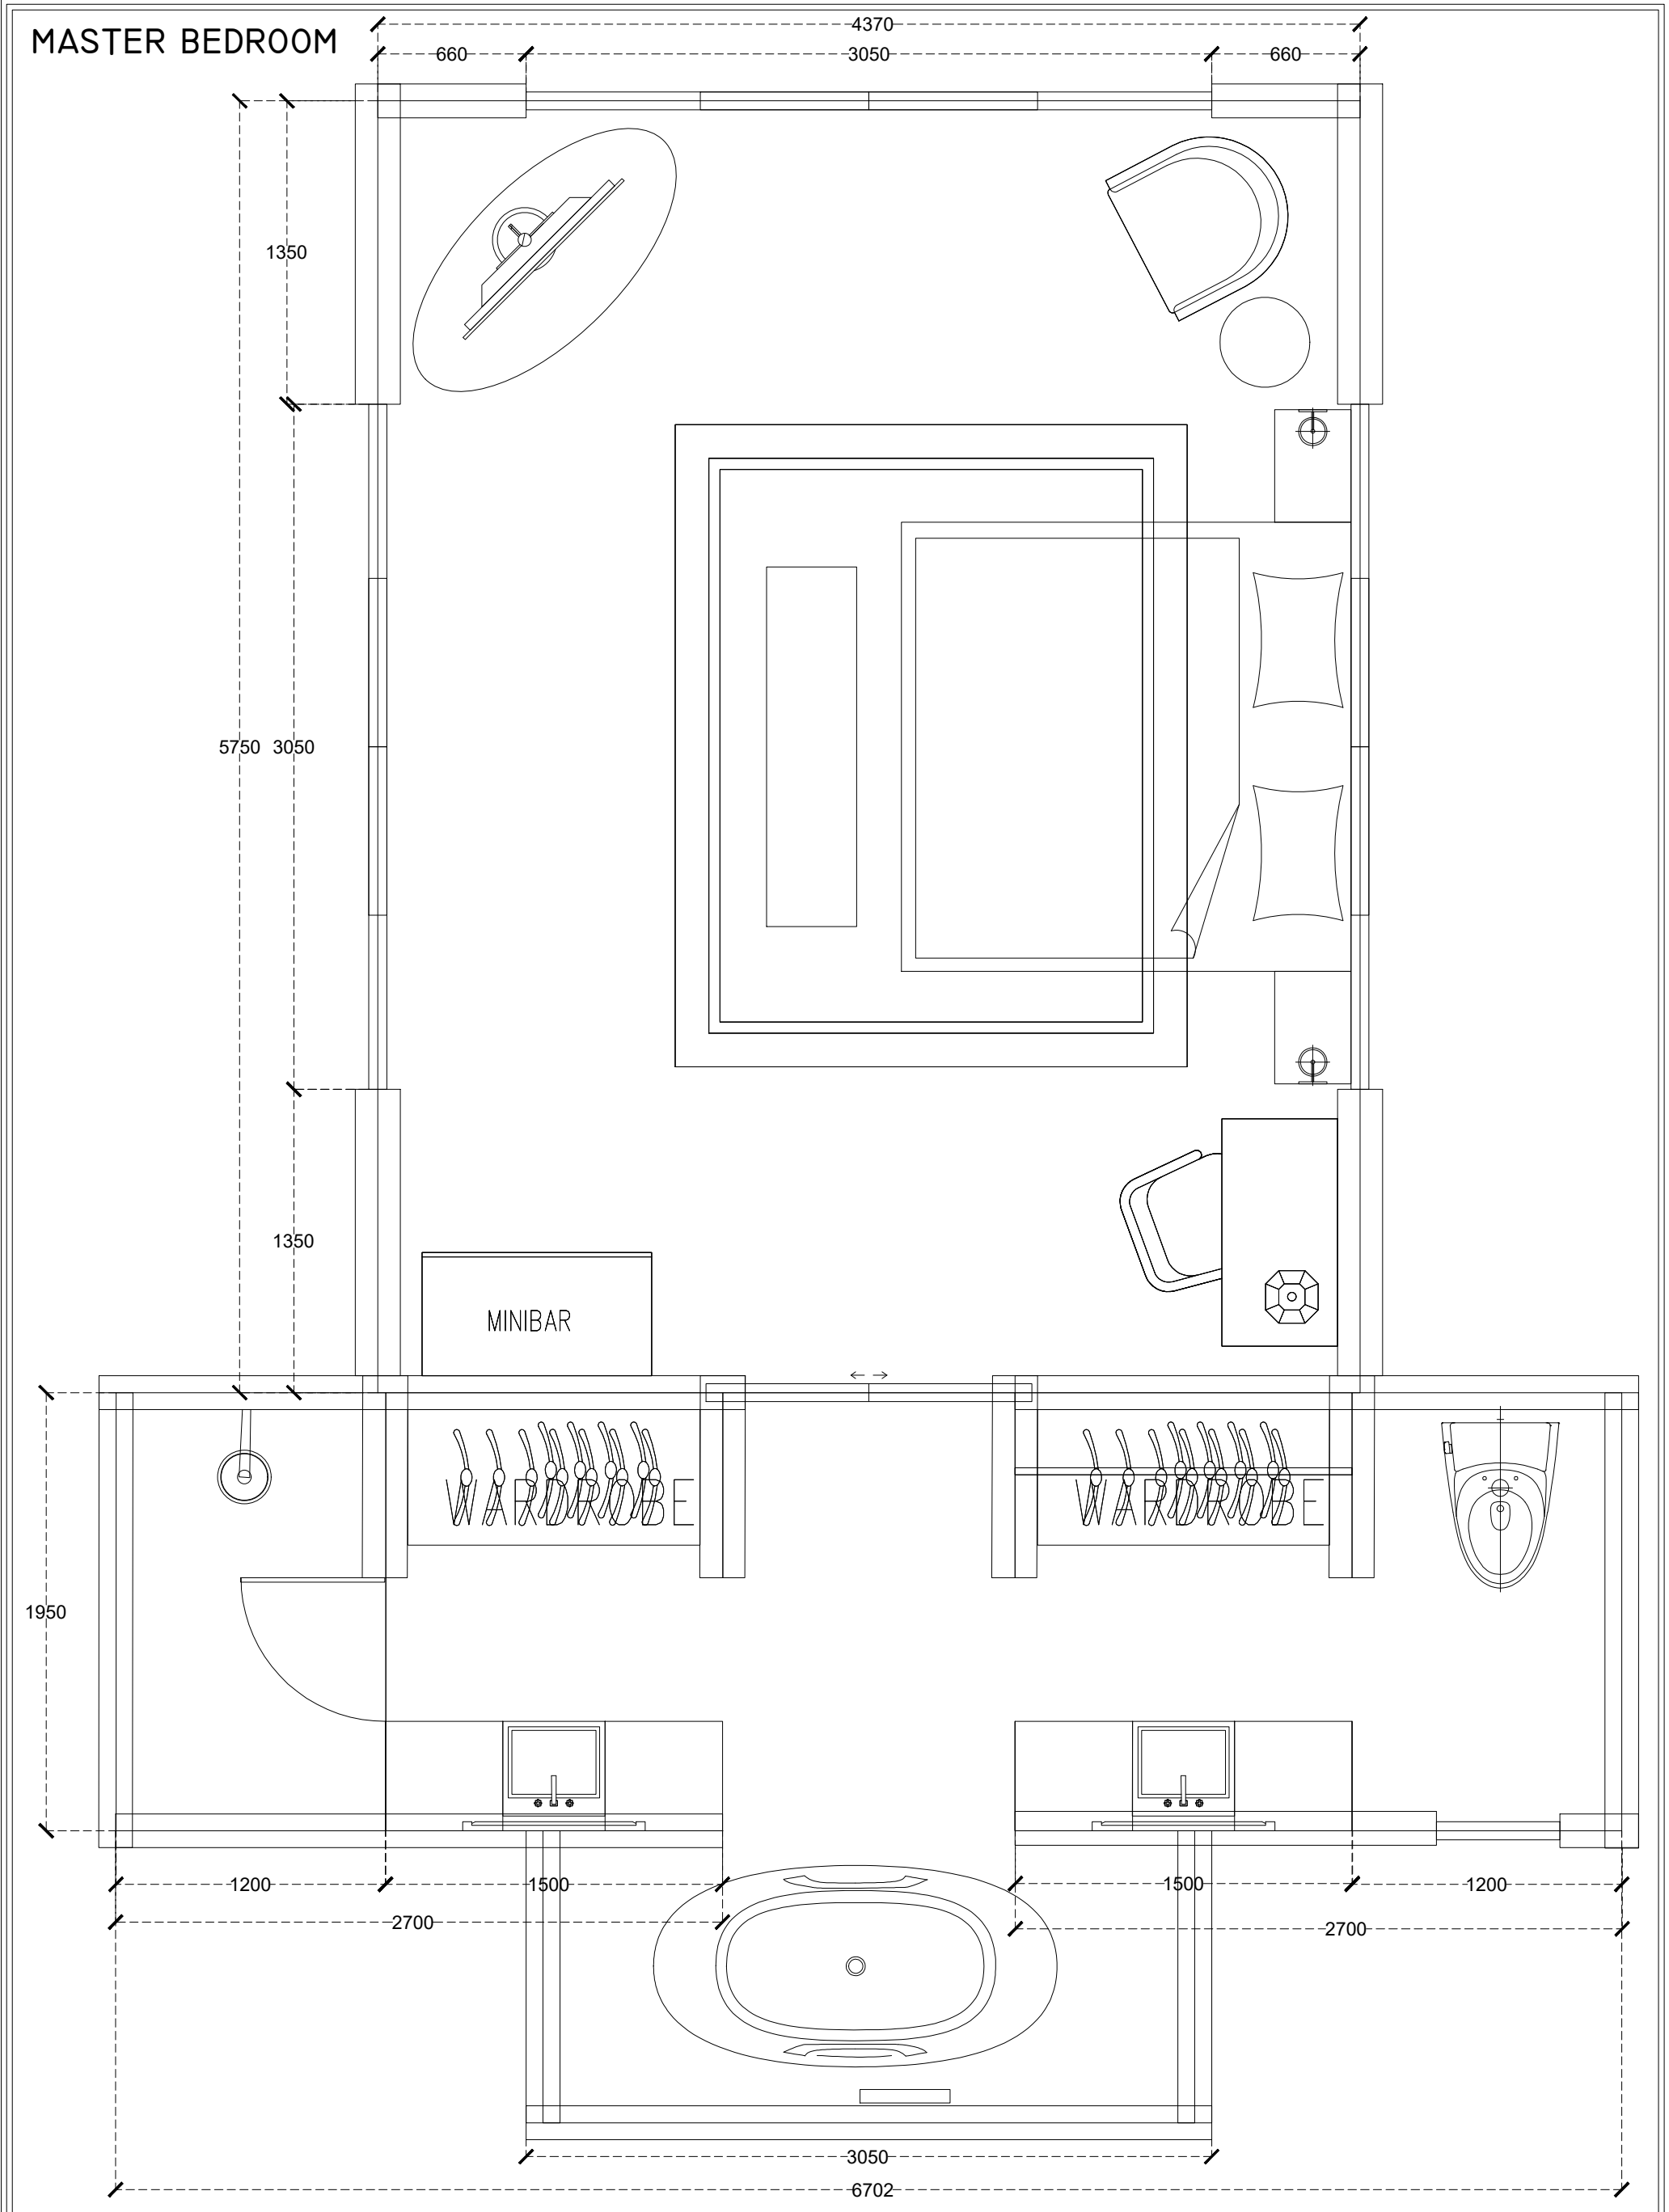


CLIENT:	PROJECT TITLE :	REVISION :	PROGRESS DATE:	HANDLE BY:
MR. VALTERS	RENOVATION 4 BEDROOM VILLA (B8) JEMPIRING VILLA, ULUWATU		01/01/2024	 Akshara INTERIOR DESIGN

ROOM 2

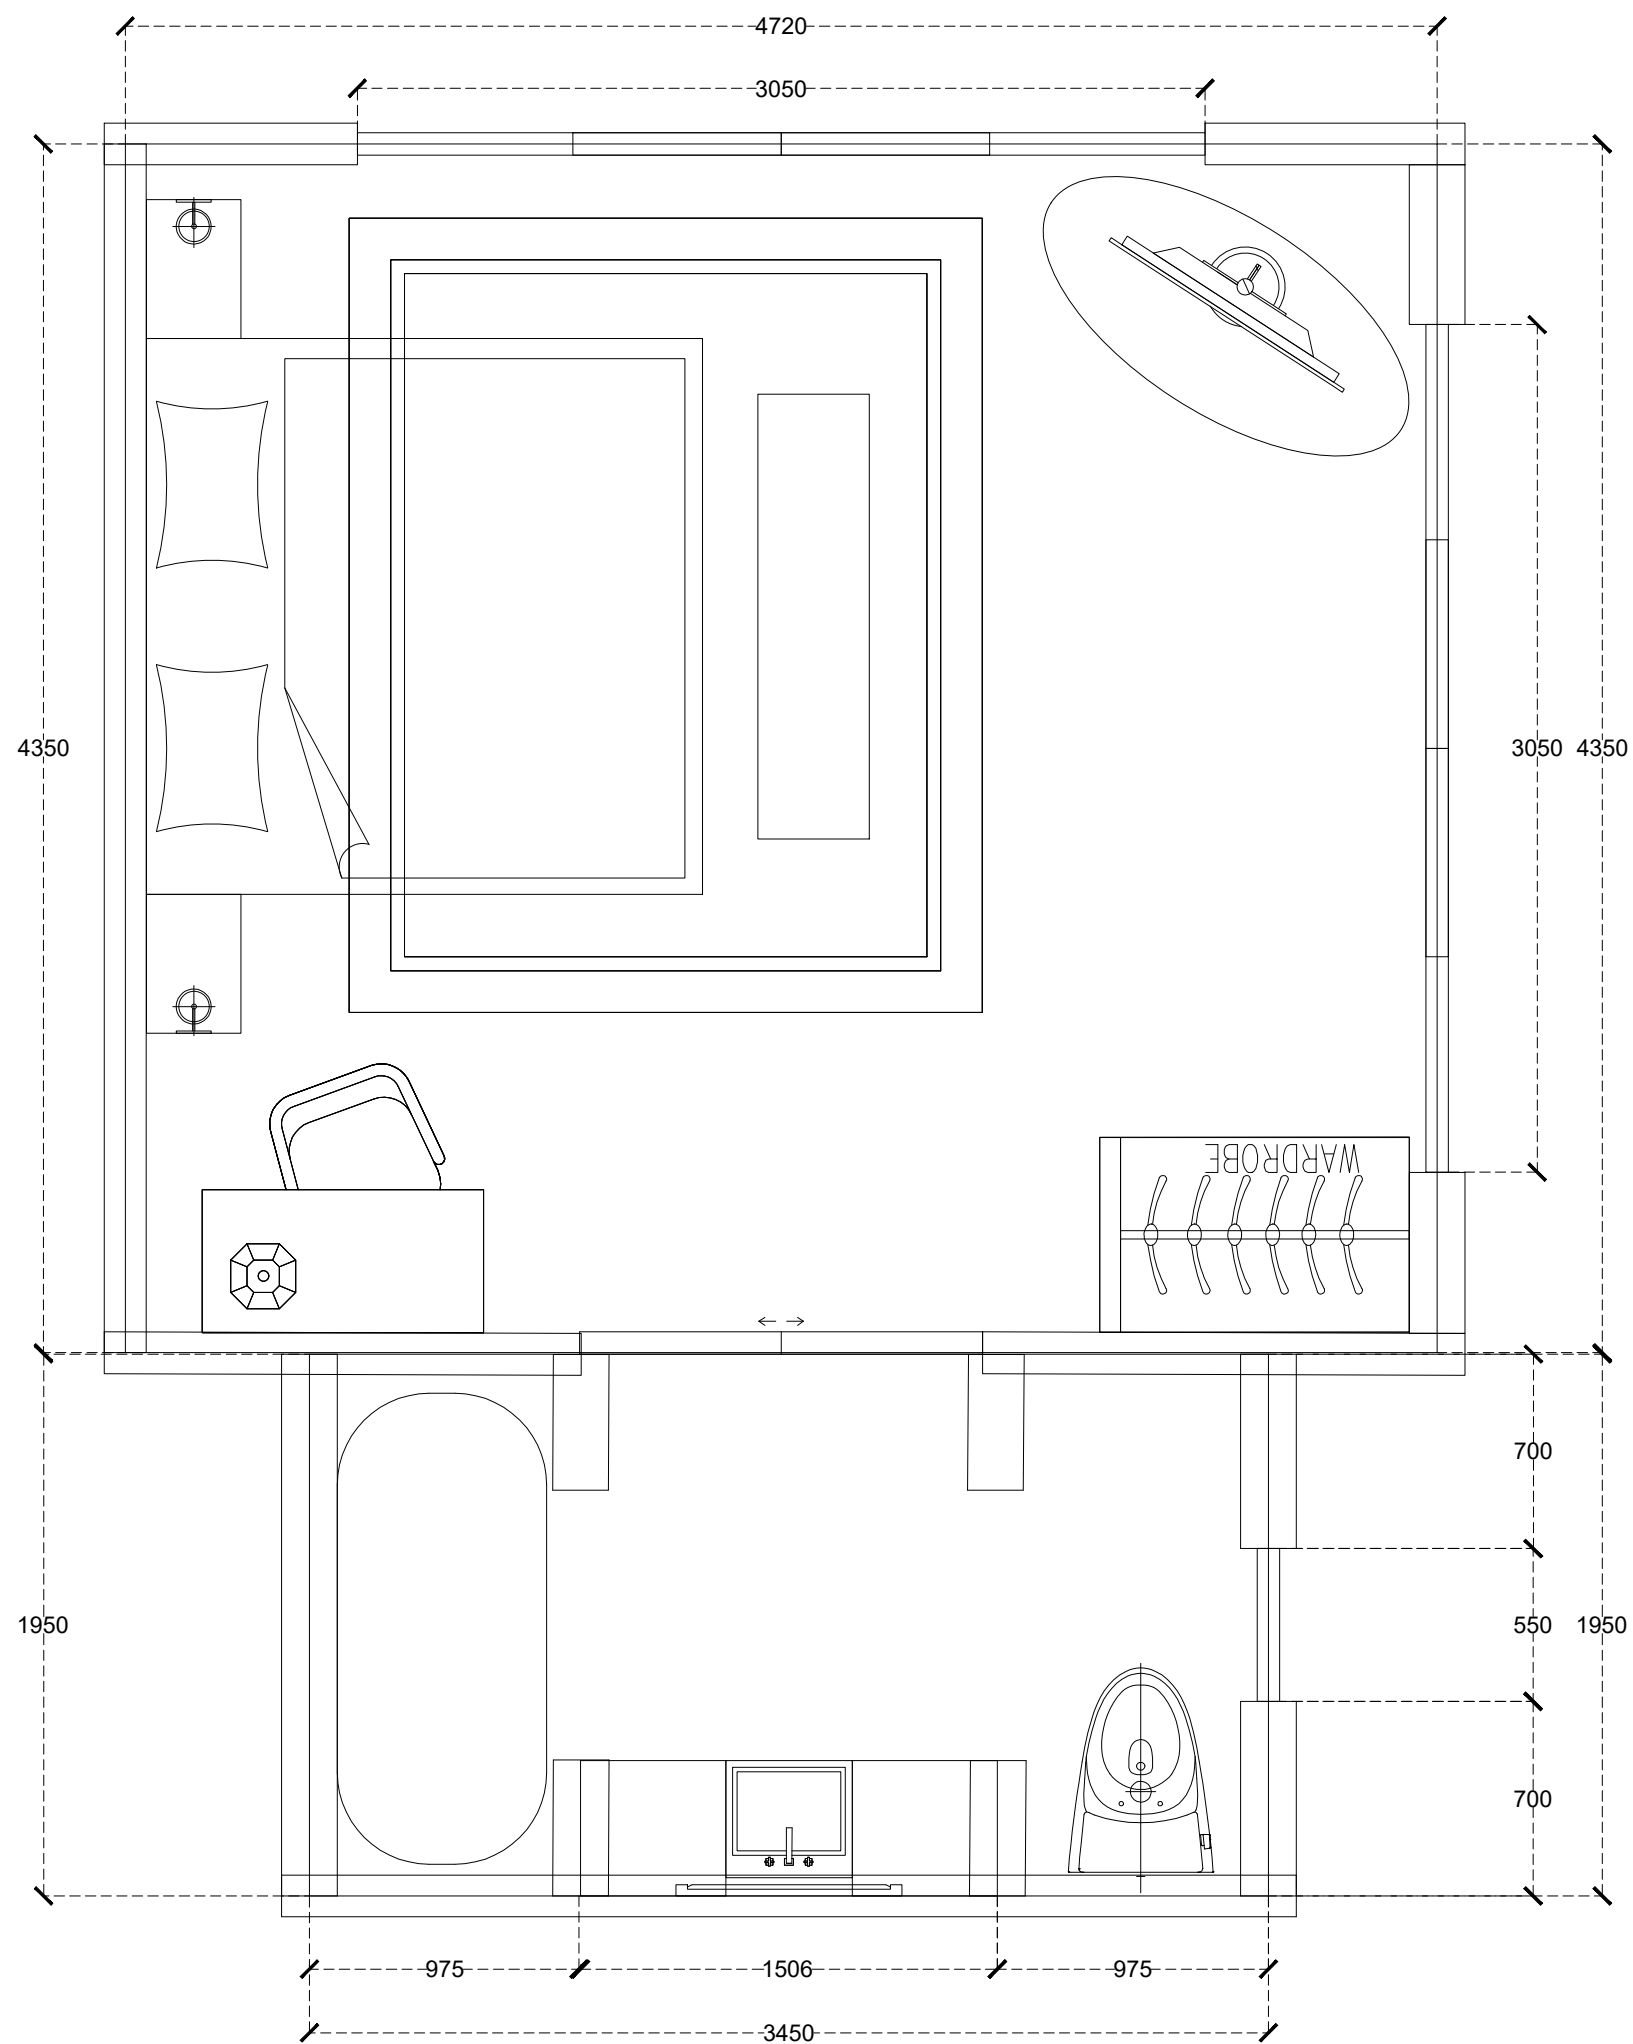


CLIENT:	PROJECT TITLE :	REVISION :	PROGRESS DATE:	HANDLE BY:
MR. VALTERS	RENOVATION 4 BEDROOM VILLA (B8) JEMPIRING VILLA, ULUWATU		01/01/2024	 Akshara INTERIOR DESIGN

ROOM 3

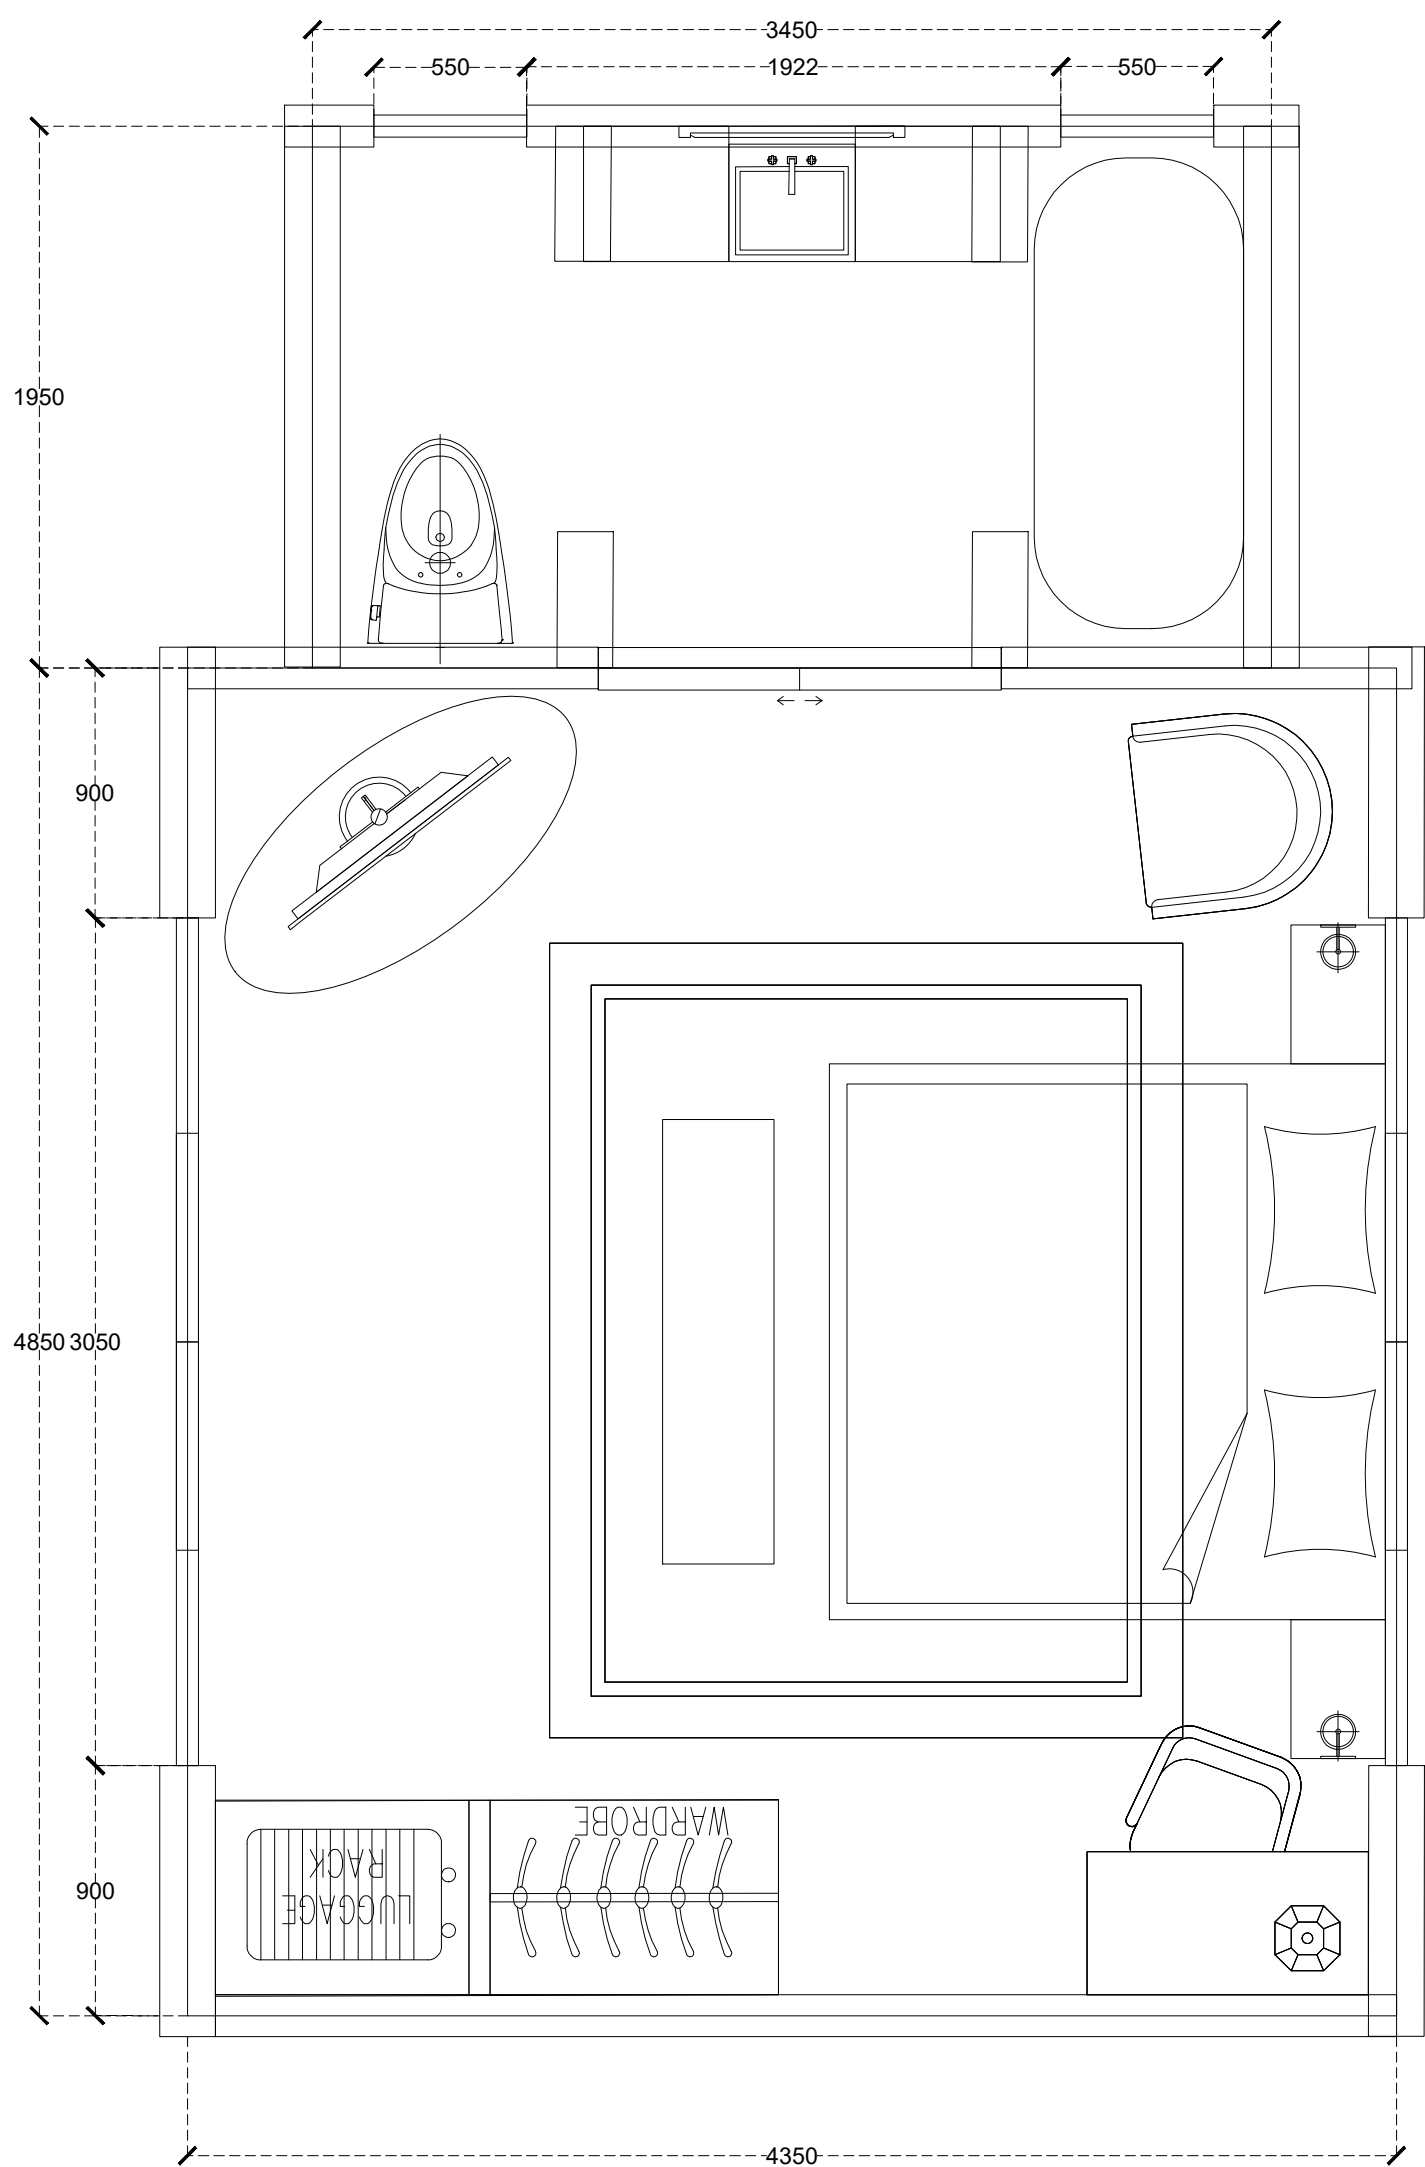

CLIENT:	PROJECT TITLE :	REVISION :	PROGRESS DATE:	HANDLE BY:
MR. VALTERS	RENOVATION 4 BEDROOM VILLA (B8) JEMPIRING VILLA, ULUWATU		01/01/2024	 Akshara studio INTERIOR DESIGN

ROOM 4

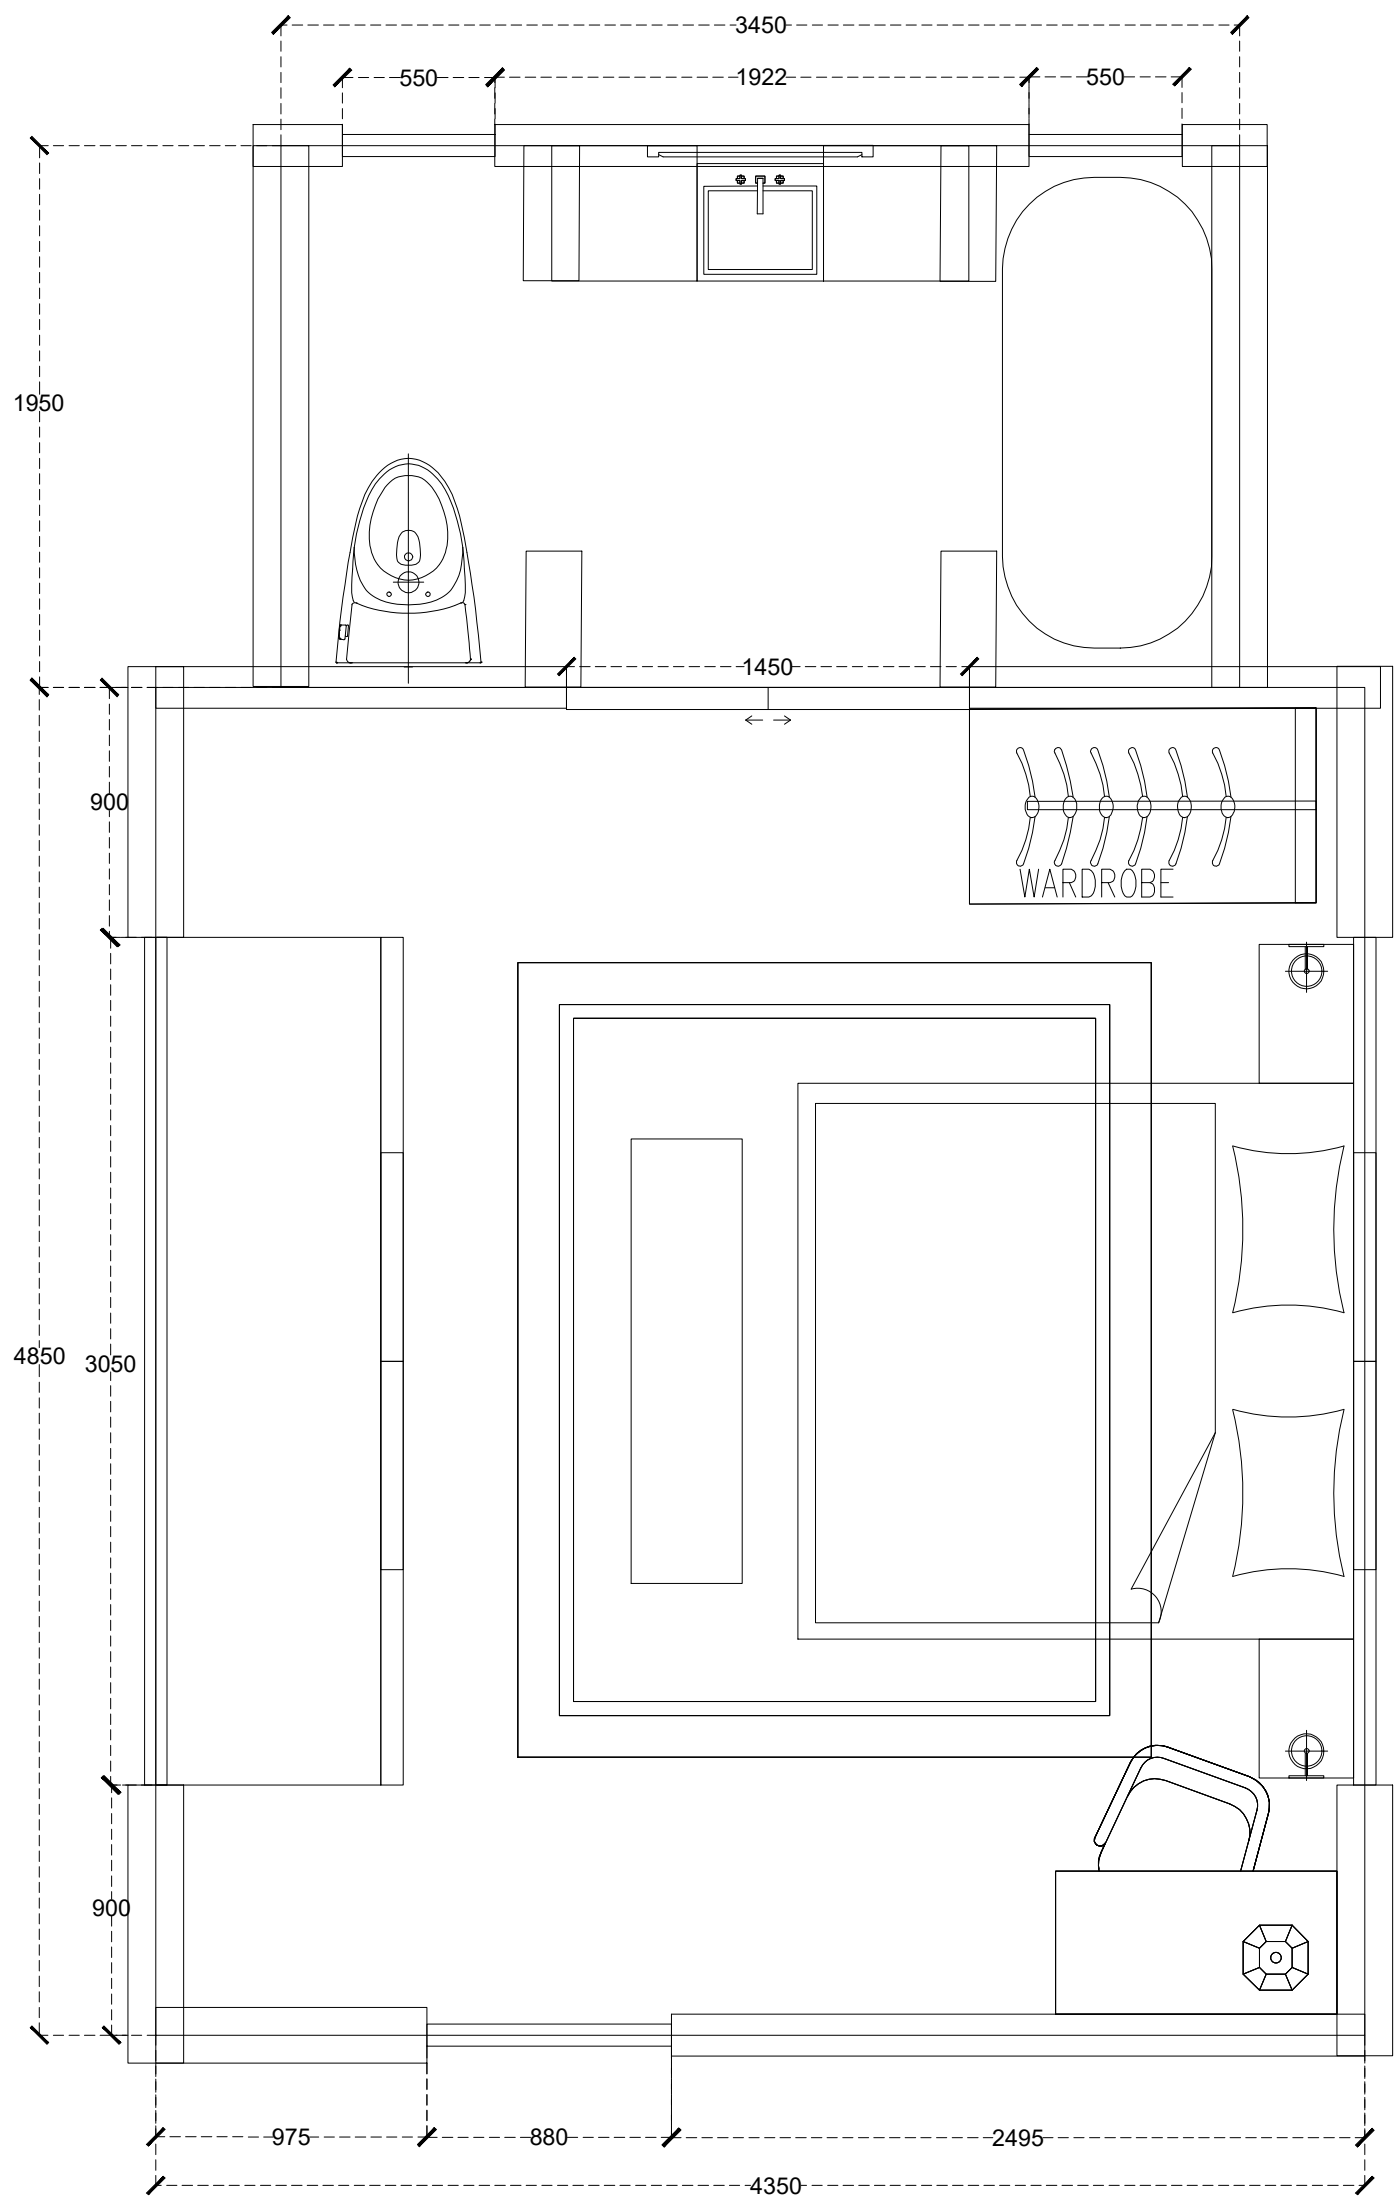

CLIENT:	PROJECT TITLE :	REVISION :	PROGRESS DATE:	HANDLE BY:
MR. VALTERS	RENOVATION 4 BEDROOM VILLA (B8) JEMPIRING VILLA, ULUWATU		01/01/2024	 Akshara studio INTERIOR DESIGN